
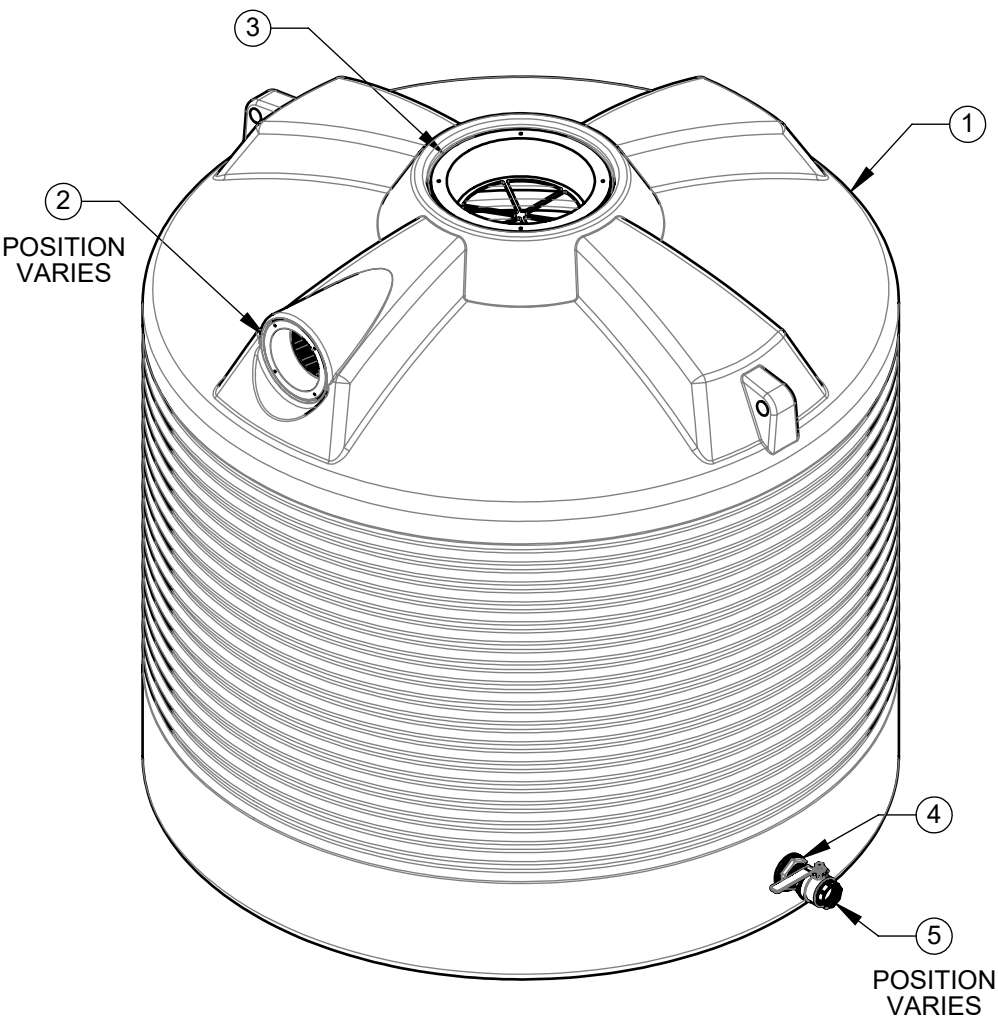
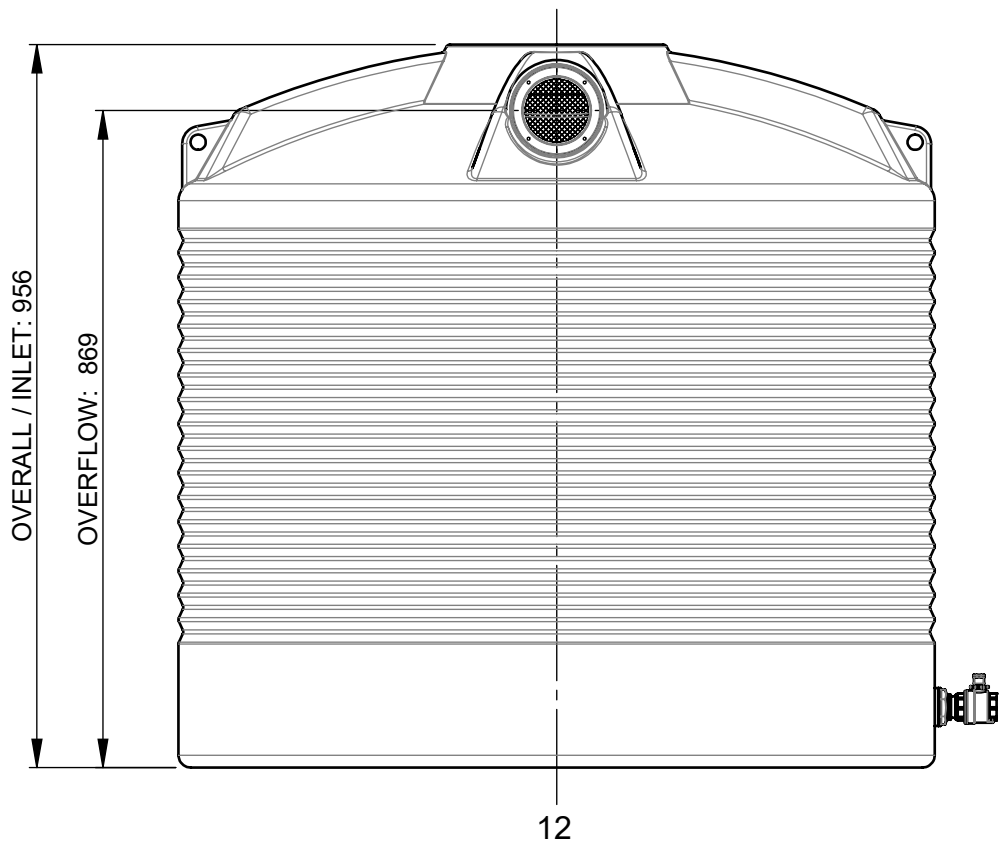


ITEM NO.	PRODUCT CODE	DESCRIPTION	QTY.
1	RWT600	600L RAIN WATER TANK	1
2	OFF9	OVERFLOW PVC FLANGED 90MM	1
3	S2	200mm LEAF STRAINER	1
4	LH01	25mm [1"] BRASS BSP TANK OUTLET	1
5	BV1	25mm [1"] BALL VALVE - BRASS	1

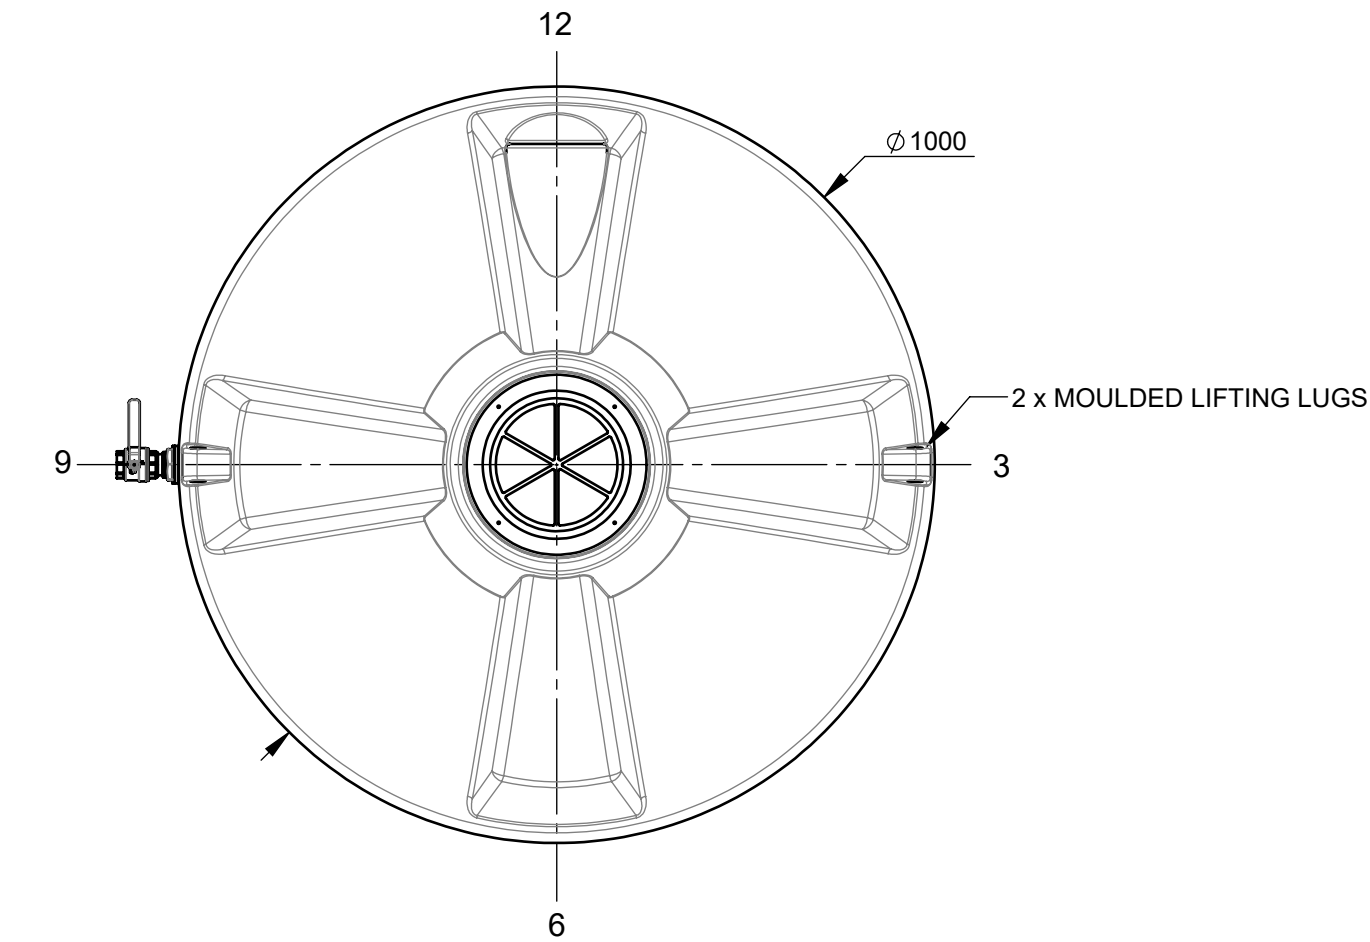

ISOMETRIC VIEW

NOTE:
DUE TO SHRINKAGE VARIATIONS IN MANUFACTURE,
ALL MEASUREMENTS ARE APPROXIMATE ONLY.

NOTE: ALL TOLERANCES UNLESS OTHERWISE STATED $\pm 10\text{mm}$ / $\pm 1^\circ$
DO NOT SCALE, USE DIMENSIONS. ALL DIMENSIONS ARE IN mm
This drawing is the property of Polymaster Group Pty. Ltd. It cannot be copied
in part or in full without the written premission of Polymaster Group Pty. Ltd.

© POLYMASTER GROUP



161 KARINIE STREET
SWAN HILL. VIC.
3585
Ph: (03) 5033 9000
Fx: (03) 5033 0224

DESCRIPTION	600L RAIN WATER TANK	A3 SHEET SIZE	SCALE: 1:10	
PRODUCT CODE	RWT600			
MATERIAL		1/1	Rev:A	
COLOUR				
DRAWING No.	RWT600 GA	DRAWN	MV	28/06/22